



SMITH L2

Application	Flat Surface
Surface Finishing	SAA Type 2 Anodized
Wind Load	150 Km/h
PV Modules	Framed
Pitch/Angle	15°
Supporting Profile	Specially Formalized T5 Extruded Aluminium
Compatible	Mid Clamp & End Clamp
Colour	Matt Aluminium Silver
Warranty	12 Years



Flat Roof



Framed Module



Landscape Orientation



Portrait Orientation

Module Configuration



2x Landscape with Clamps



2x Landscape with Nut Bolts



Portrait




*SMITH L2 CAD Drawing on Page 15 & 16

6 5 4 3 2 1


D
C
B
A

D
C
B
A

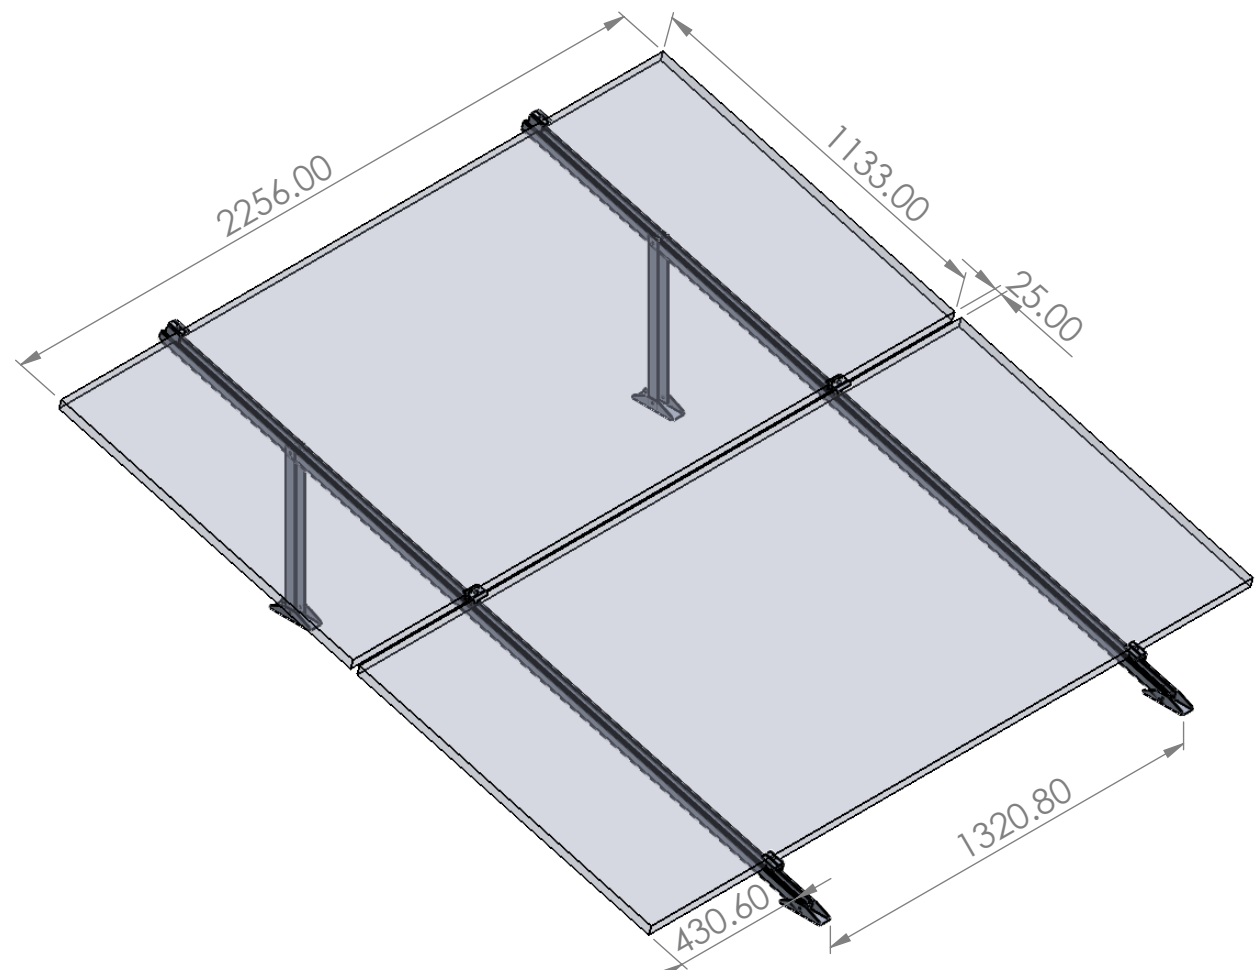

UNLESS OTHERWISE SPECIFIED: DIMENSIONS ARE IN MILLIMETERS SURFACE FINISH: TOLERANCES: LINEAR: ANGULAR:				FINISH:		DEBURR AND BREAK SHARP EDGES		DO NOT SCALE DRAWING		REVISION	
								TITLE:			
DRAWN				NAME		SIGNATURE		DATE			
CHK'D											
APPV'D											
MFG											
Q.A								MATERIAL:		DWG. NO.	
										Final_Assembly_5 A4	
								WEIGHT:		SCALE: 1:50	
										SHEET 2 OF 3	

6 5 4 3 2 1

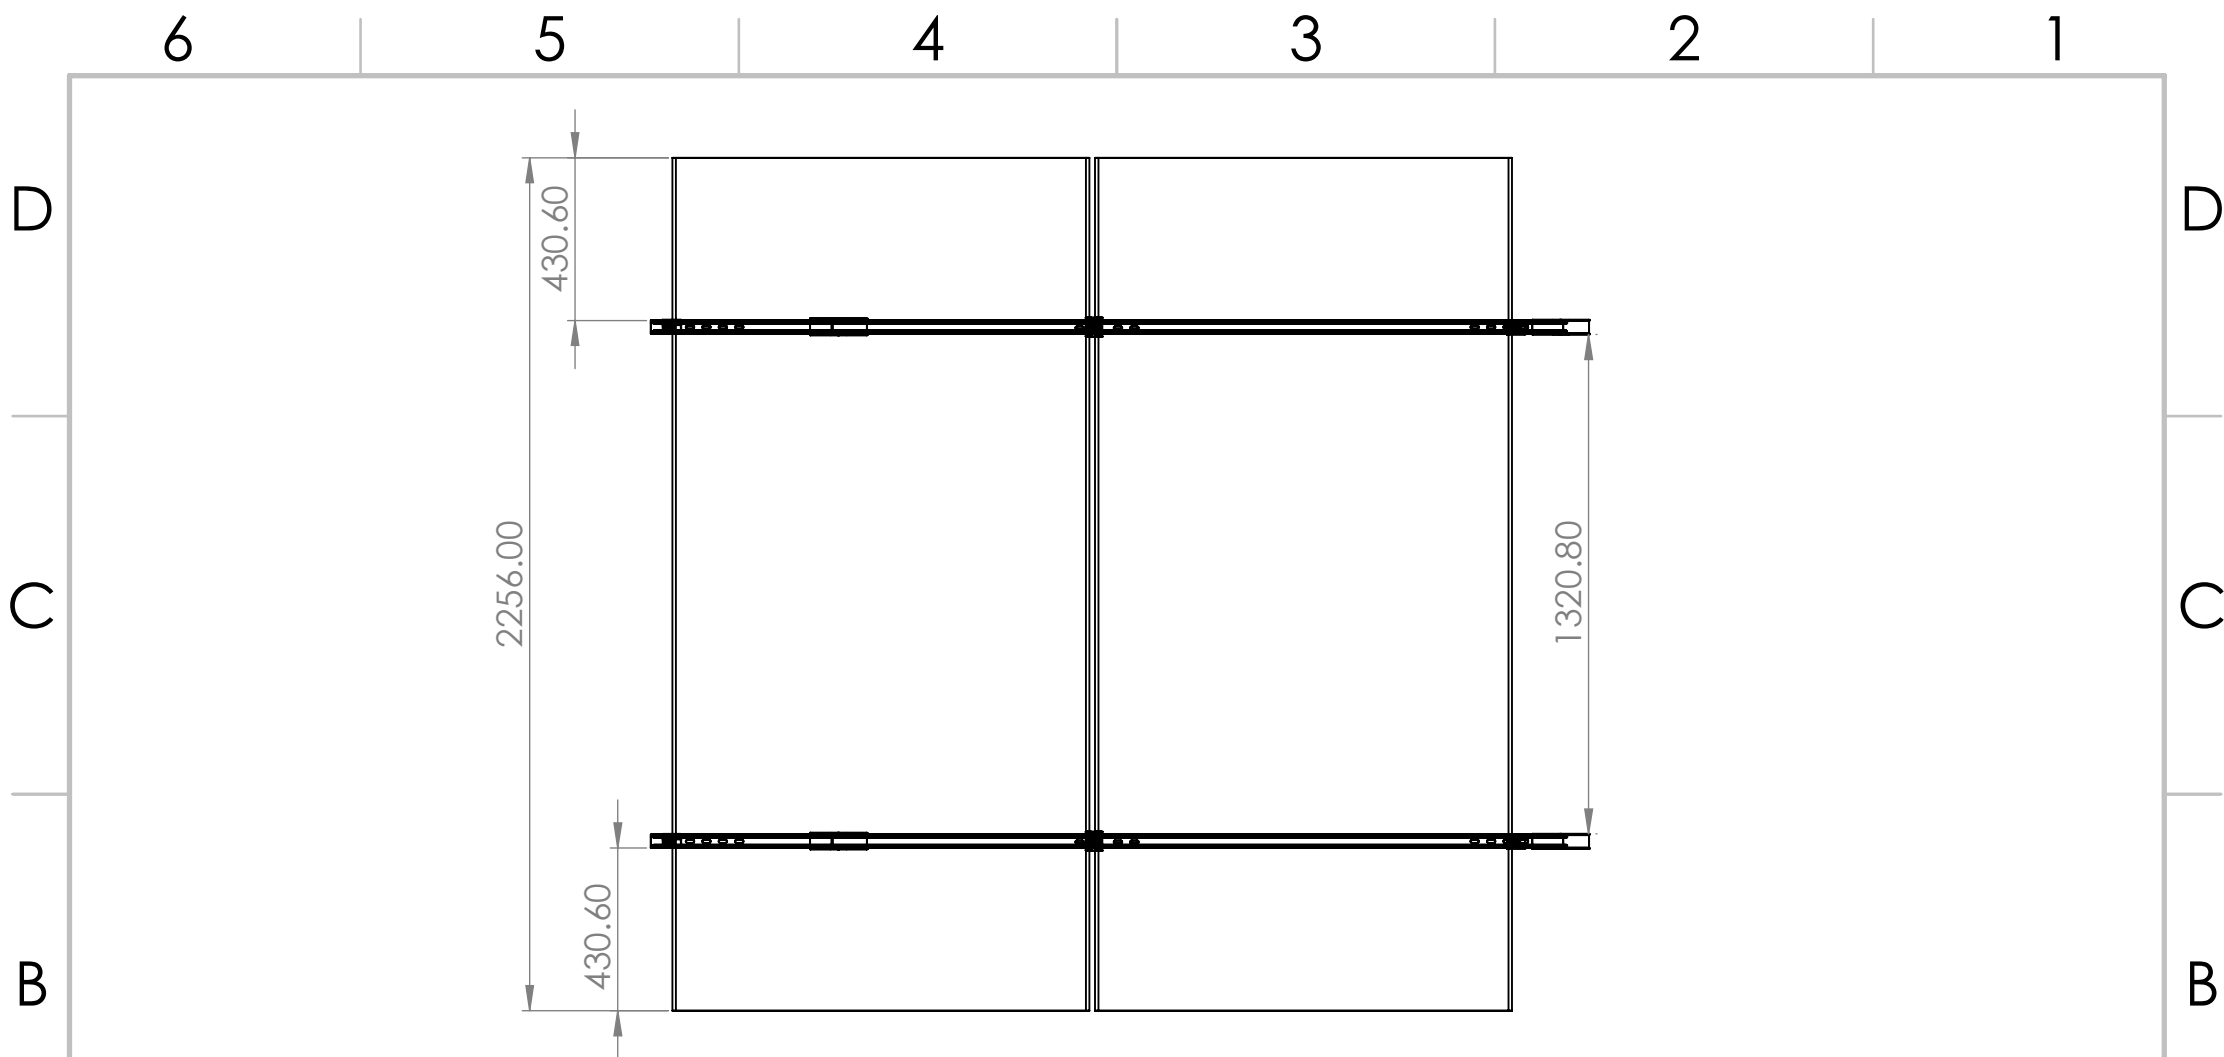

UNLESS OTHERWISE SPECIFIED: DIMENSIONS ARE IN MILLIMETERS SURFACE FINISH: TOLERANCES: LINEAR: ANGULAR:			FINISH:		DEBURR AND BREAK SHARP EDGES		DO NOT SCALE DRAWING		REVISION	
DRAWN			SIGNATURE		DATE		TITLE:			
CHK'D										
APPV'D										
MFG										
Q.A							MATERIAL:		DWG. NO.	
									Final_Assembly_5 A4	
							WEIGHT:		SCALE: 1:50	
									SHEET 3 OF 3	